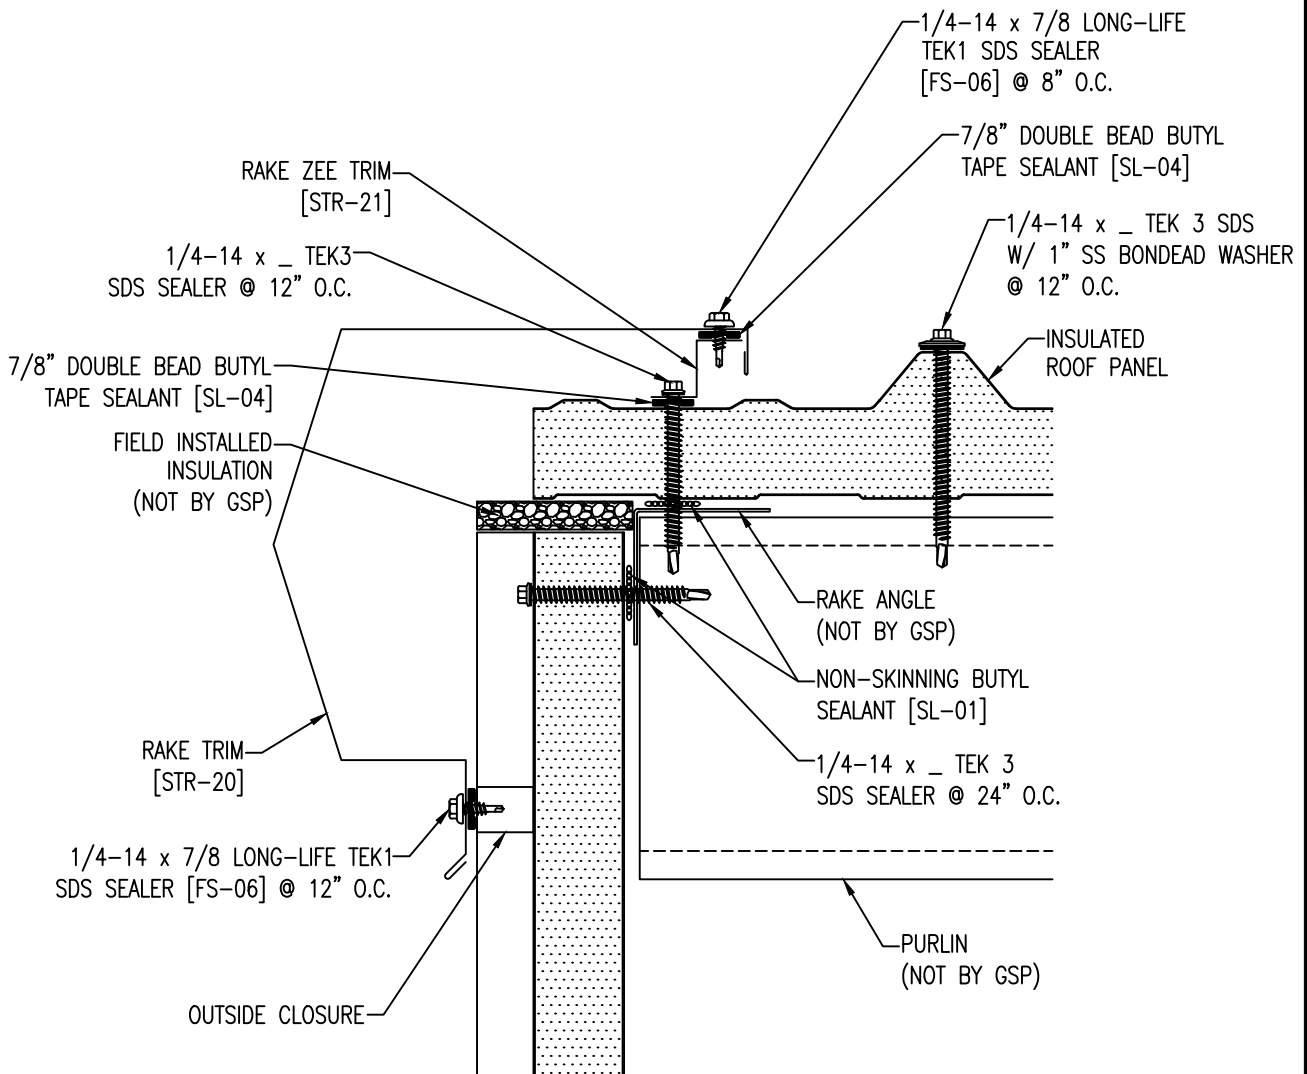


GREEN SPAN
PROFILES®
INSULATED PANEL TECHNOLOGIES

RAKE

APPLICATION: ROOF

NOTES:

SCALE: NTS

REVISION:

DATE:

DRAWN: JB

DATE: 03/25

CHECK:

DATE:

21200 FM362, WALLER, TEXAS 77484

281-807-7400

WWW.GREENSPANPROFILES.COM