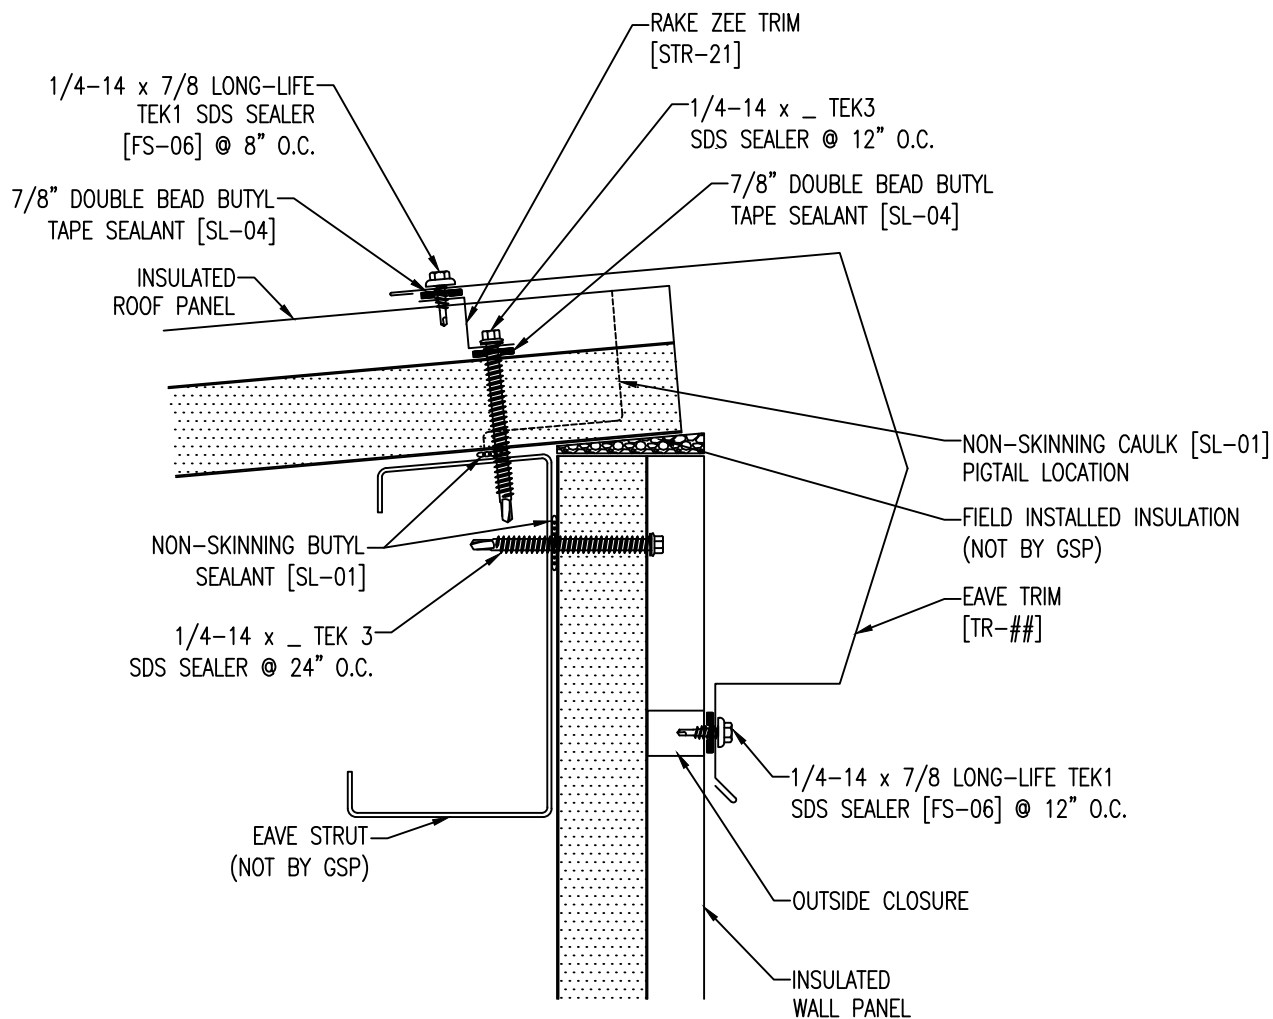


GREEN SPAN
PROFILES®
INSULATED PANEL TECHNOLOGIES

HIGH EAVE

APPLICATION: ROOF		NOTES:	
SCALE: NTS		REVISION:	DATE:
DRAWN: JB		DATE: 03/25	
CHECK:		DATE:	
21200 FM362, WALLER, TEXAS 77484		281-807-7400	WWW.GREENSPANPROFILES.COM