



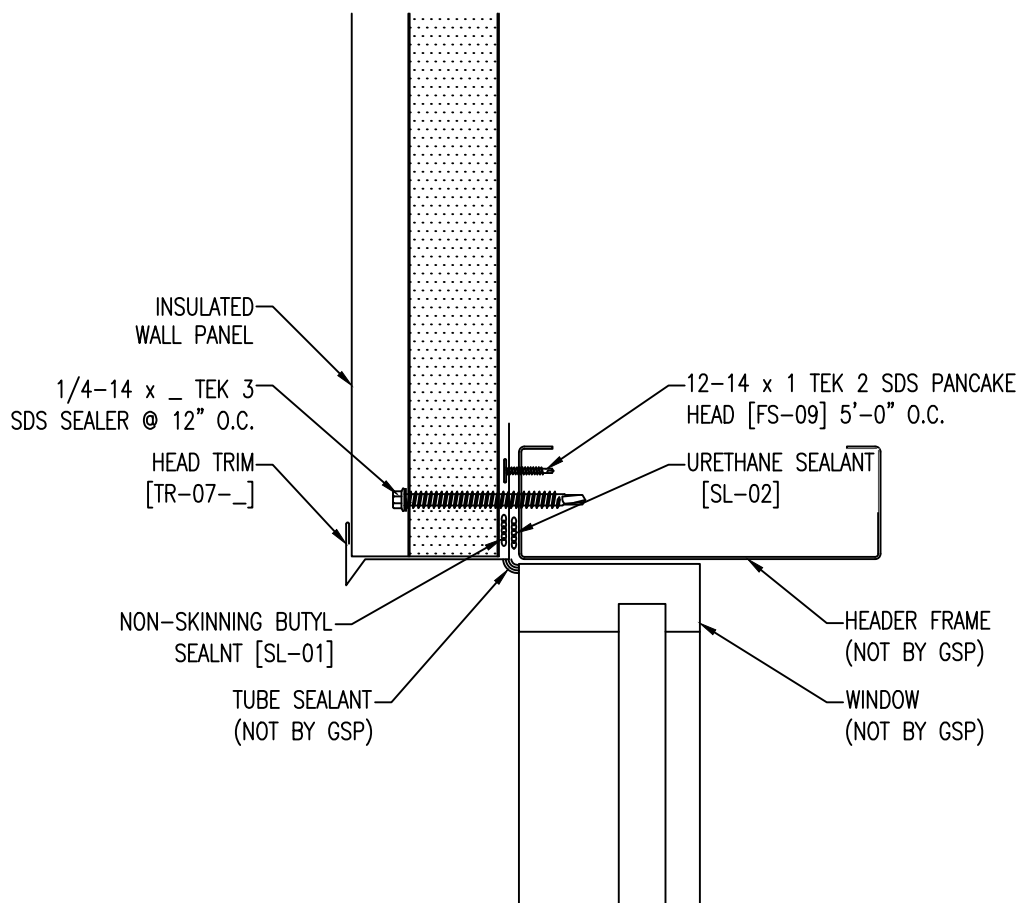

** THE DETAIL SHOWN IS SUBJECT TO CHANGE WITHOUT NOTICE. PLEASE REFERENCE WWW.GREENSPANPROFILES.COM FOR THE MOST CURRENT DATA **

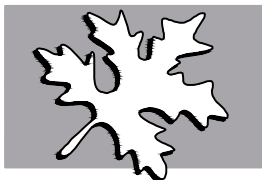

GREEN SPAN
PROFILES®
INSULATED PANEL TECHNOLOGIES

WINDOW HEADER

APPLICATION: VERTICAL		NOTES: STANDARD TRIM	
SCALE: NTS		REVISION:	DATE:
DRAWN: JB		DATE: 03/2024	
CHECK:		DATE:	
21200 FM362, WALLER, TEXAS 77484		281-807-7400	WWW.GREENSPANPROFILES.COM