



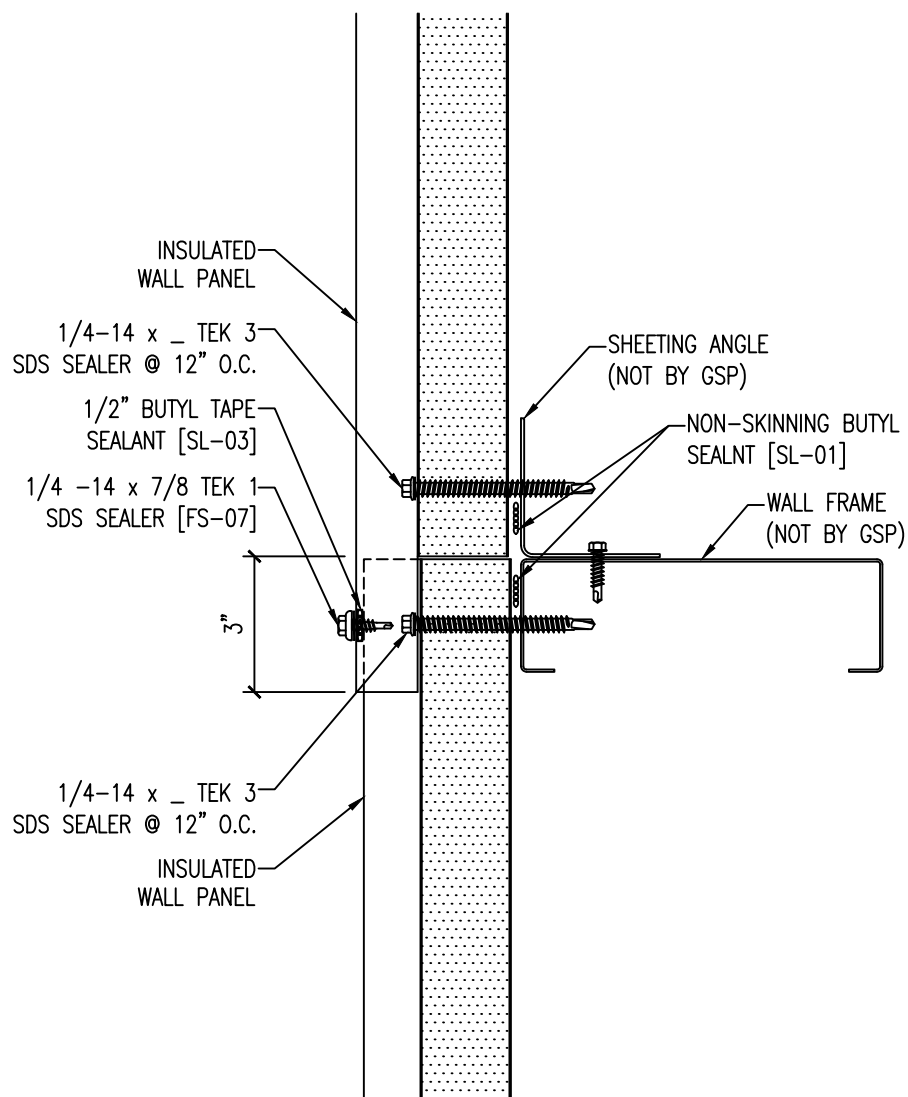

** THE DETAIL SHOWN IS SUBJECT TO CHANGE WITHOUT NOTICE. PLEASE REFERENCE WWW.GREENSPANPROFILES.COM FOR THE MOST CURRENT DATA **

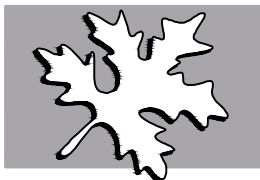

GREEN SPAN
PROFILES®
INSULATED PANEL TECHNOLOGIES

STACK JOINT

APPLICATION: VERTICAL	NOTES: STANDARD TRIM	
SCALE: NTS	REVISION:	DATE:
DRAWN: JB	DATE: 03/2024	
CHECK:	DATE:	
21200 FM362, WALLER, TEXAS 77484	281-807-7400	WWW.GREENSPANPROFILES.COM